


This drawing and design is the property of Cipax.
Copying and distribution of the drawing or any contents
is prohibited without written permission from authorised
personal at Cipax

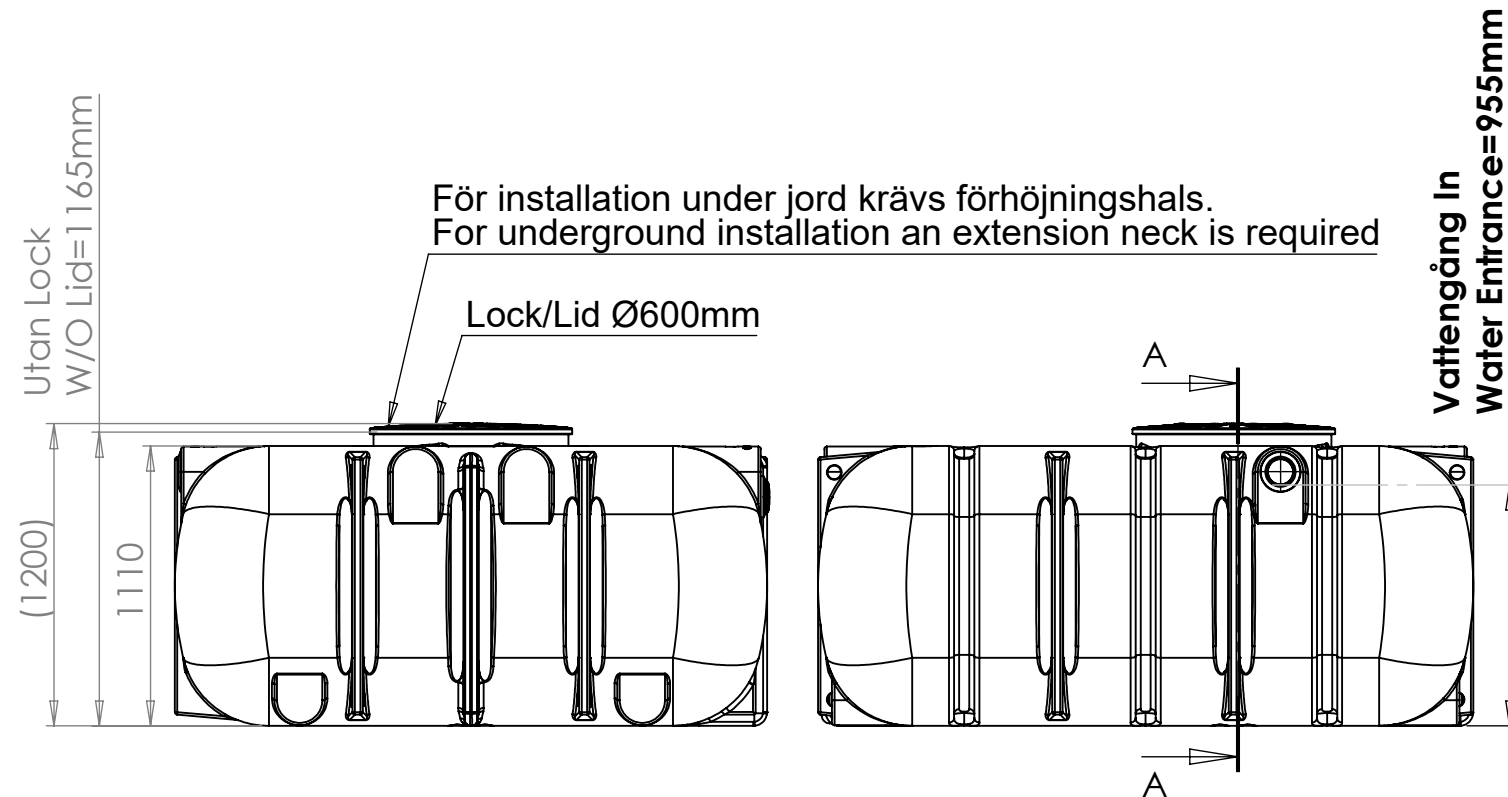

Utan Lock
W/O Lid=1165mm

För installation under jord krävs förhöjningshals.
For underground installation an extension neck is required

Lock/Lid Ø600mm

Vattengång In
Water Entrance=955mm

Vattengång Ut
Water Out=855mm



Lyftöglor för hantering och installation (8x)
Lift loops for handling and installation (8x)

Utløppsrør/Outlet Pipe DN 110

Gummimuff
Rubber Sealing DN110(2x)

T-Rør/T-Pipe

SECTION A-A

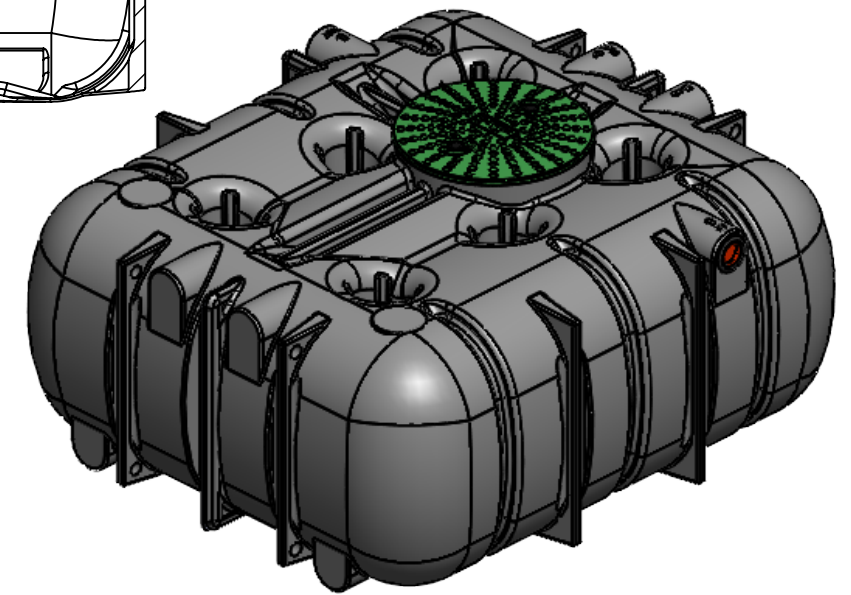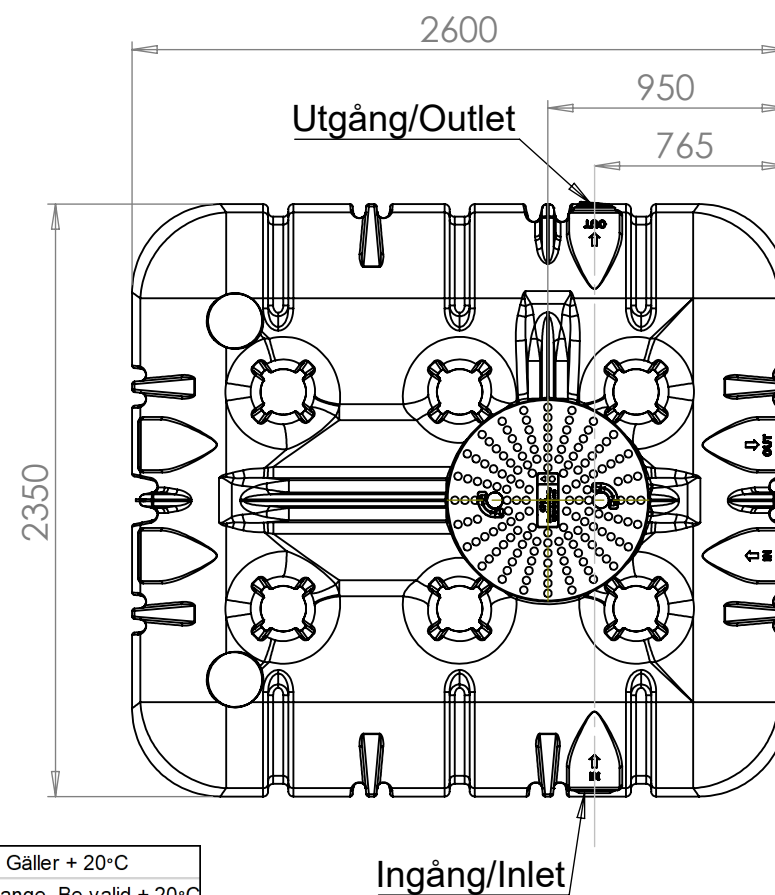

Generella toleranser om ej annat anges på ritning	Tillåtna avvikelser för längdbasmåttområde. Gäller + 20°C Permissible deviations for basic length size range. Be valid + 20°C				
General tolerances if not other stated on drawing	0-20	>20-75	>75-150	>150-300	>300
	± 0,5 mm	± 1 mm	± 1,5 mm	± 1,3 %	± 1 %

Konstruerad av JA	Granskad av MB	Godkänd av - datum - JA 2022-06-30	Generell tolerans SS-ISO 2768-1	Generell Ytjämnhet, Ra	Vyplacering 	Skala 1:30
Ägare 		Titel/Benämning CPX Septic Tank 4200L 3-k				
Ritningsnummer 23042 Assembly					Utgåva A	Blad 1(1)